


# CORNER RECORD

# COUNTY OF PLACER, CALIFORNIA

City of \_\_\_\_\_ Document Number 20150068

Brief Legal Description CENTERLINE FULLER DRIVE AS SHOWN ON 33-PM-125 AND Q-MAPS-6

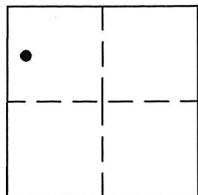

SEC 12  
T10N  
R7E

## CORNER TYPE

Government Cor. ☐ Control ☐  
Meander ☐ Property ☐  
Rancho ☐ other ☒  
Date of Survey SEPTEMBER 4, 2015

## CORNER TYPE (optional)

N. \_\_\_\_\_  
E. \_\_\_\_\_  
Zone \_\_\_\_\_ Datum \_\_\_\_\_  
Elev. \_\_\_\_\_

Corner - Left as Found ☐ Found and Tagged ☐ Established ☐ Reestablished ☐ Rebuilt ☒

Identification and type of corner found: Evidence used to identify or procedure used to establish or reestablish corner: FOUND 3/4" IRON PIPE IN TRAVELED WAY OF FULLER DRIVE, AS SHOWN ON 33-PM-125 AND Q-MAPS-6, O.R.P.C., FROM FOUND MONUMENT, ESTABLISHED REFERENCE POINTS PRIOR TO ASPHALT OVERLAY.

A description of the physical condition of the monument as found and as set or reset: FROM REFERENCE POINTS, SET MAG-NAIL W/ 1-1/4" BRASS TAG STAMPED "PLACER CO. SURVEYOR" CENTERED OVER THE FOUND MONUMENT AFTER ASPHALT OVERLAY.

## SURVEYOR'S STATEMENT

This Corner Record was prepared by me or under my direction in conformance with the Land Surveyors' Act on SEPTEMBER 24 2015.

Signed [Signature] L.S. or R.C.E. Number LS 7941




## COUNTY SURVEYOR'S STATEMENT

This Corner Record was received \_\_\_\_\_ 20 \_\_\_\_ and examined and filed September 25, 2015 20 \_\_\_\_.

Signed [Signature] Title County Surveyor

County Surveyor's Comment:  
xx



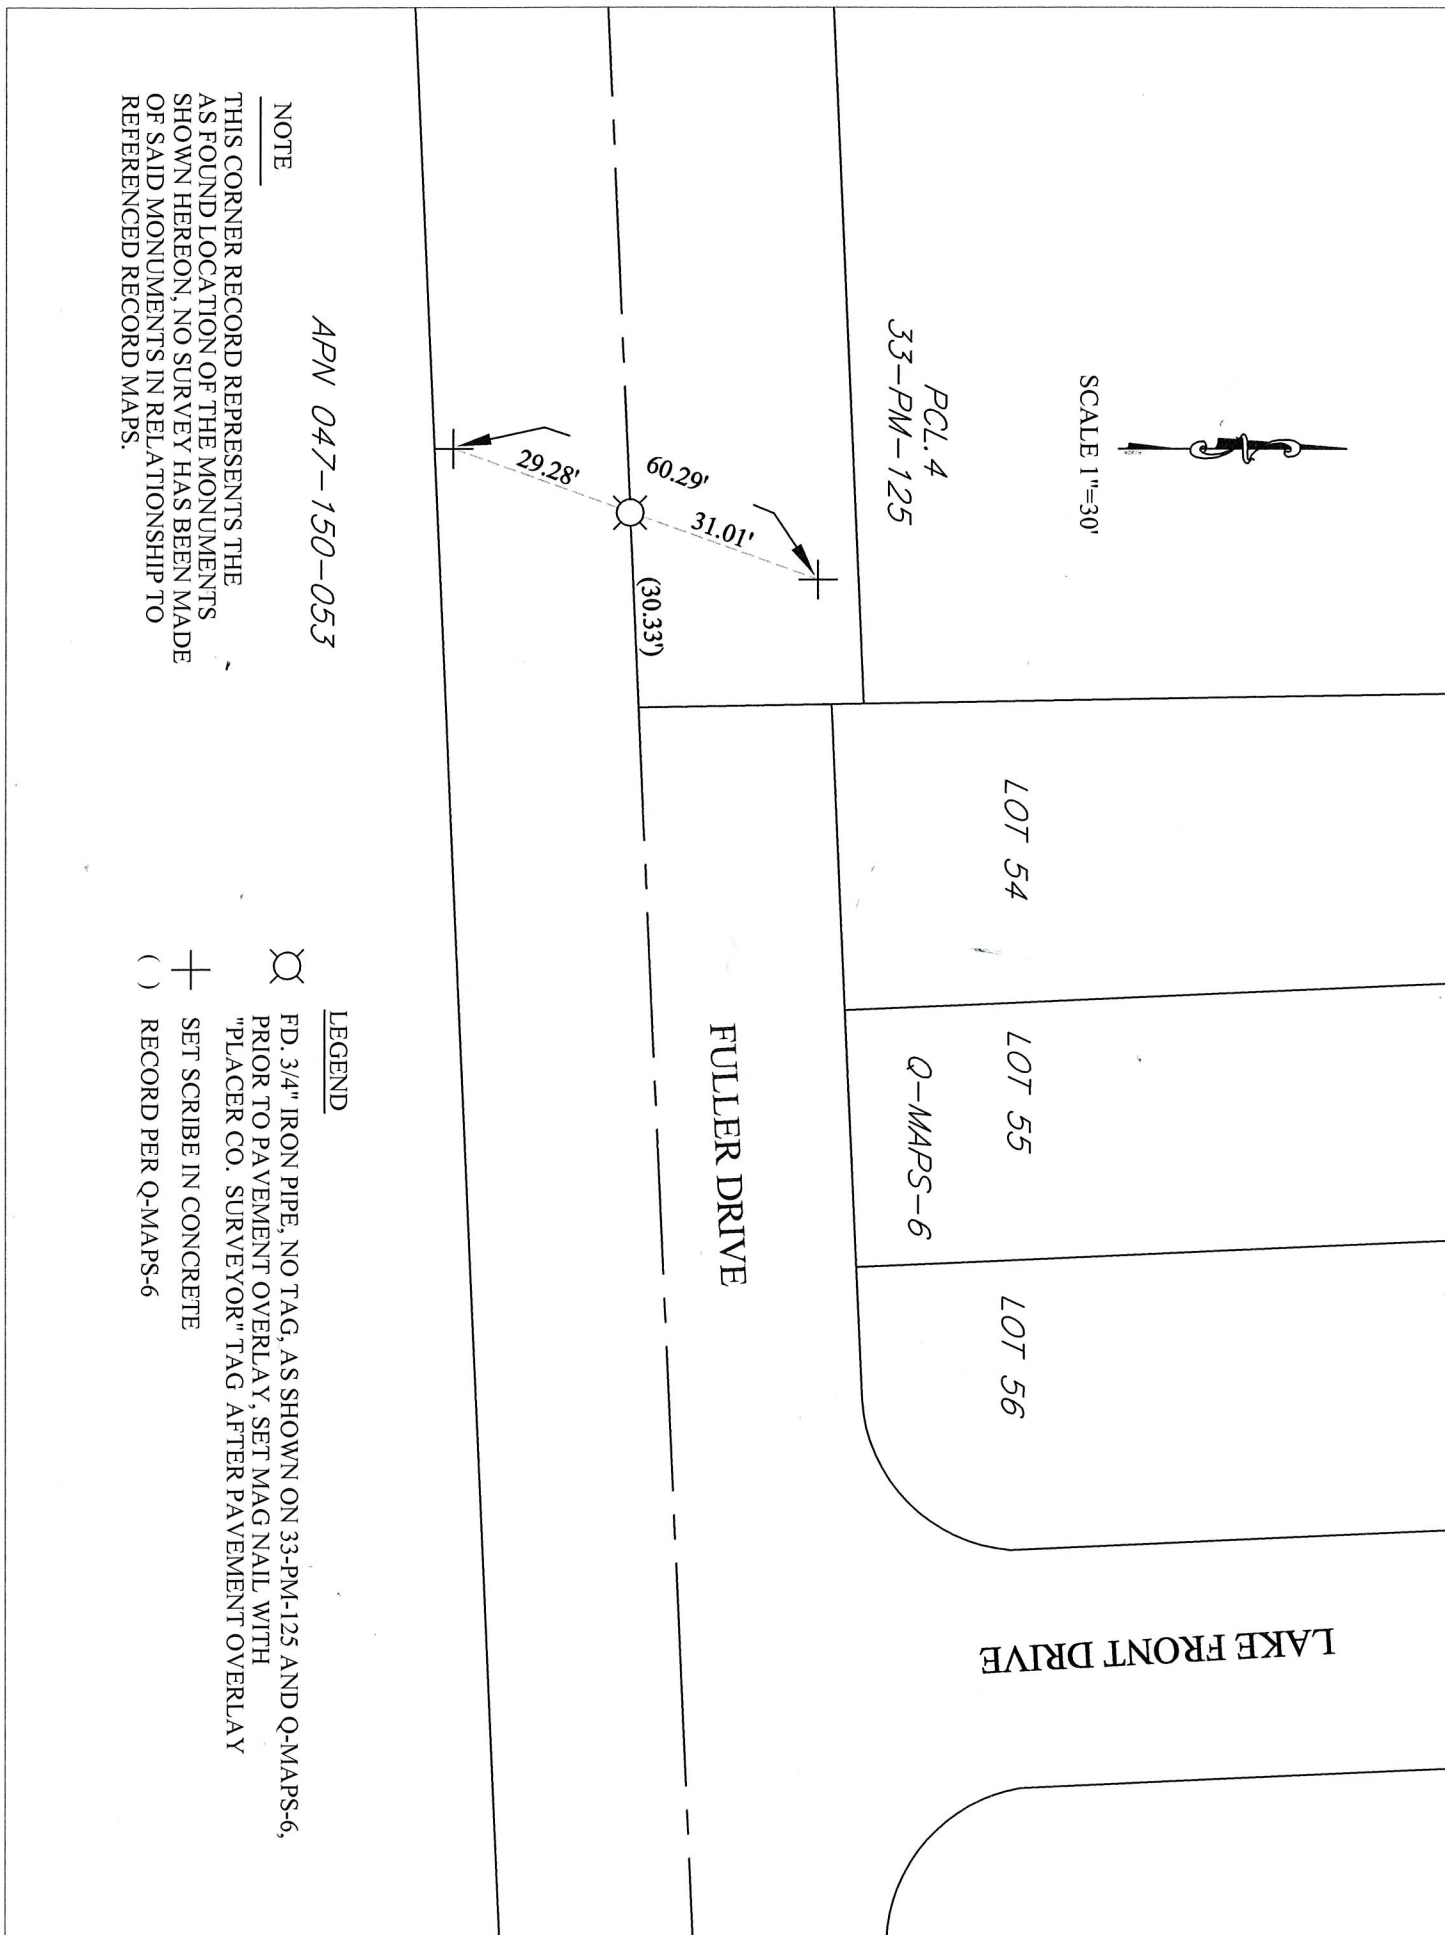

NOTE

APN 047-150-053

THIS CORNER RECORD REPRESENTS THE AS FOUND LOCATION OF THE MONUMENTS SHOWN HEREON. NO SURVEY HAS BEEN MADE OF SAID MONUMENTS IN RELATIONSHIP TO REFERENCED RECORD MAPS.

LEGEND

- ⊗ FD. 3/4" IRON PIPE, NO TAG, AS SHOWN ON 33-PM-125 AND Q-MAPS-6, PRIOR TO PAVEMENT OVERLAY, SET MAG NAIL WITH "PLACER CO. SURVEYOR" TAG AFTER PAVEMENT OVERLAY
- + SET SCRIBE IN CONCRETE
- ( ) RECORD PER Q-MAPS-6